


VIALE FILOPANTI - SCALA 1:500

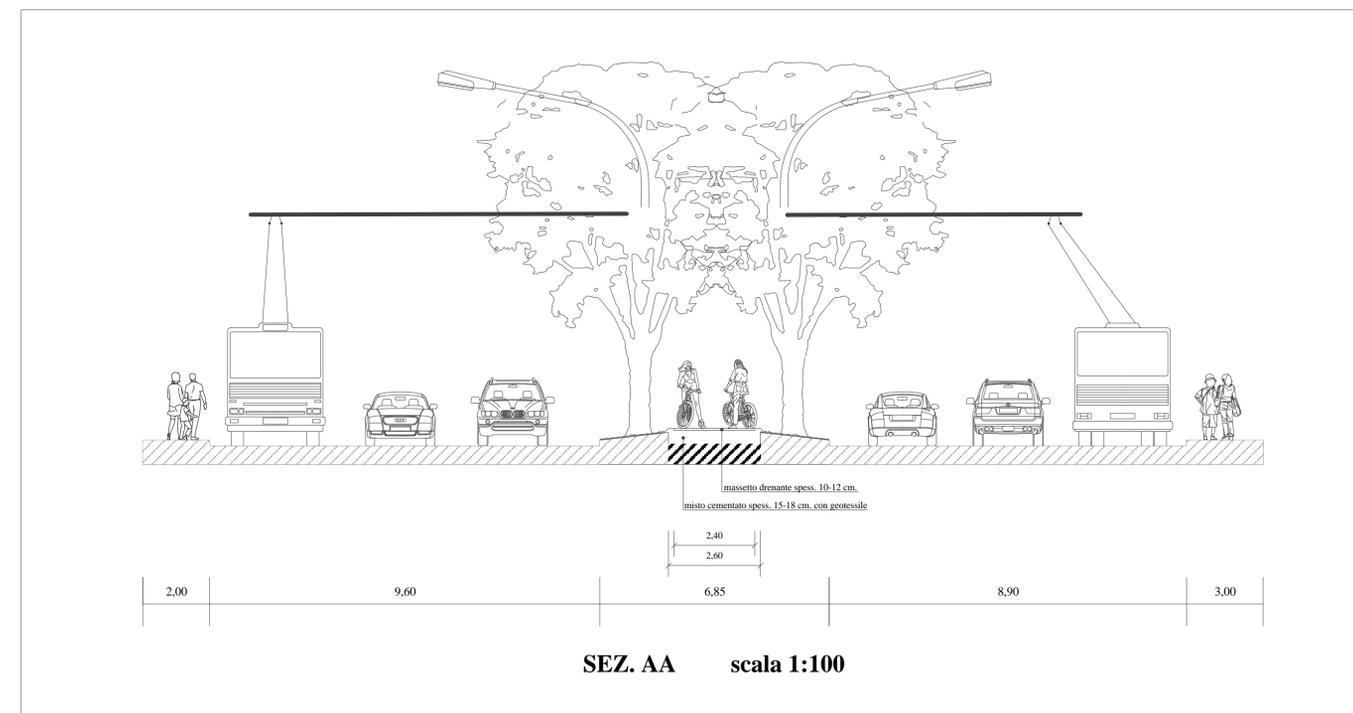

SEZ. AA scala 1:100