



SEZ. AA scala 1:100

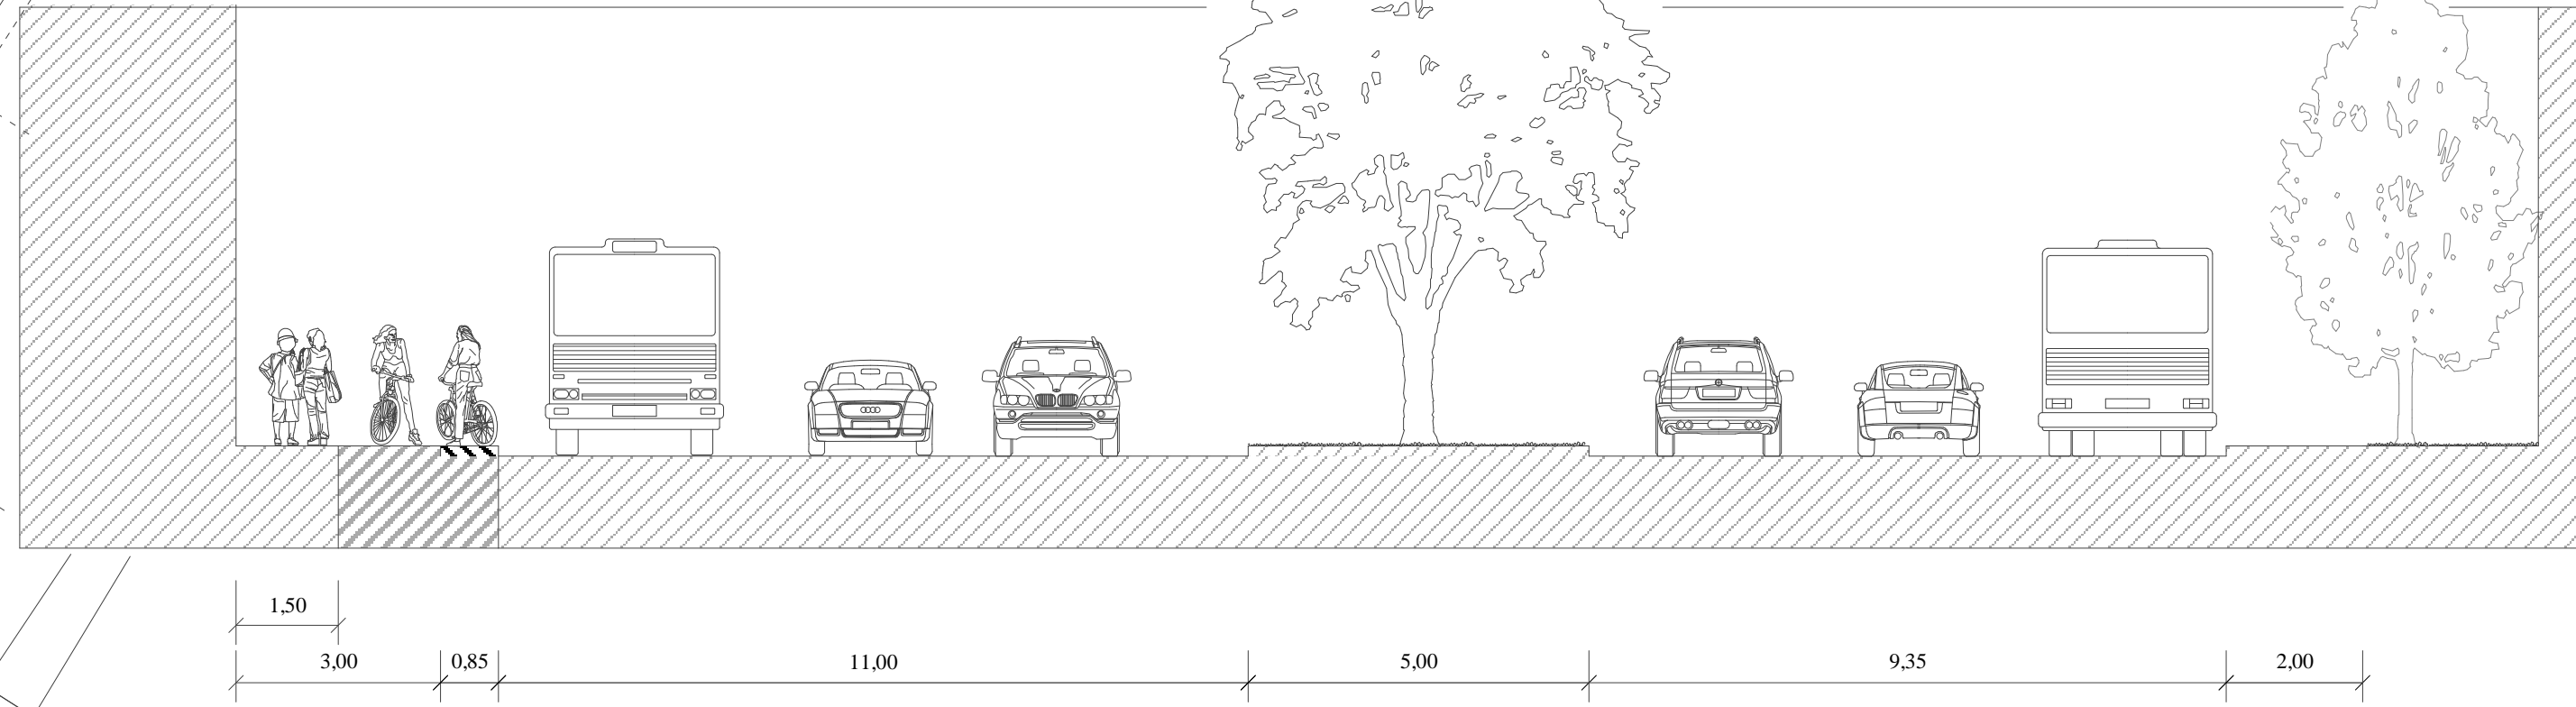

SEZ. BB scala 1:100

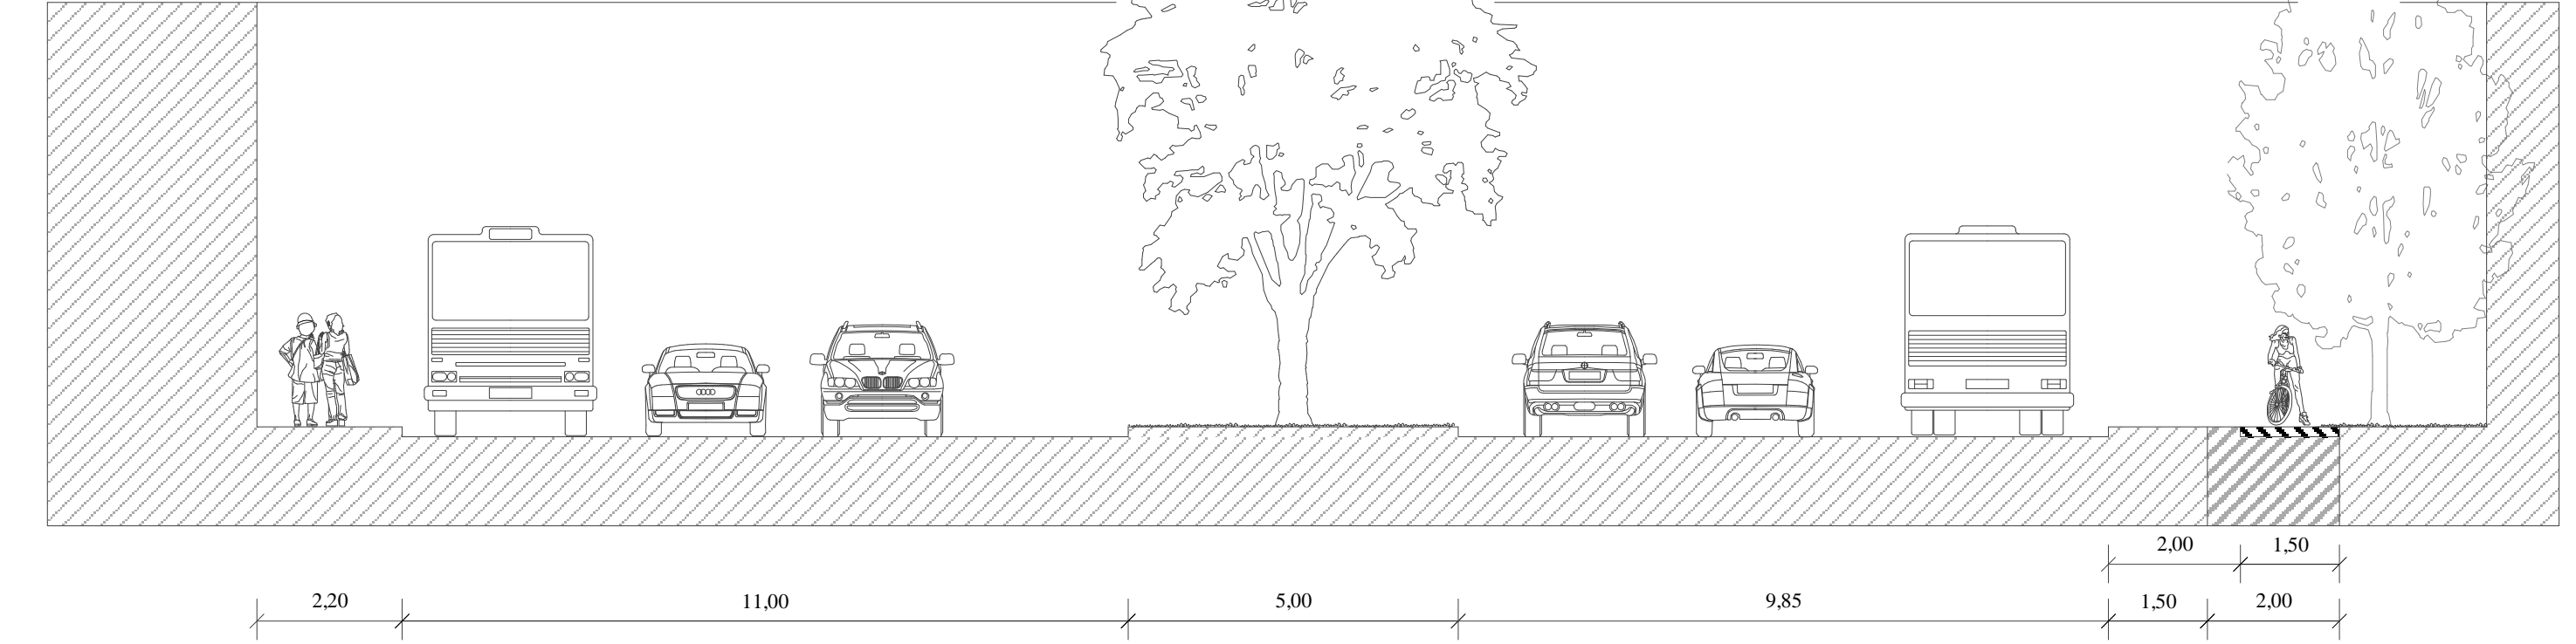

SEZ. CC scala 1:100

