


Via Pier Crescenzi

nord

Via Ludovico Berti

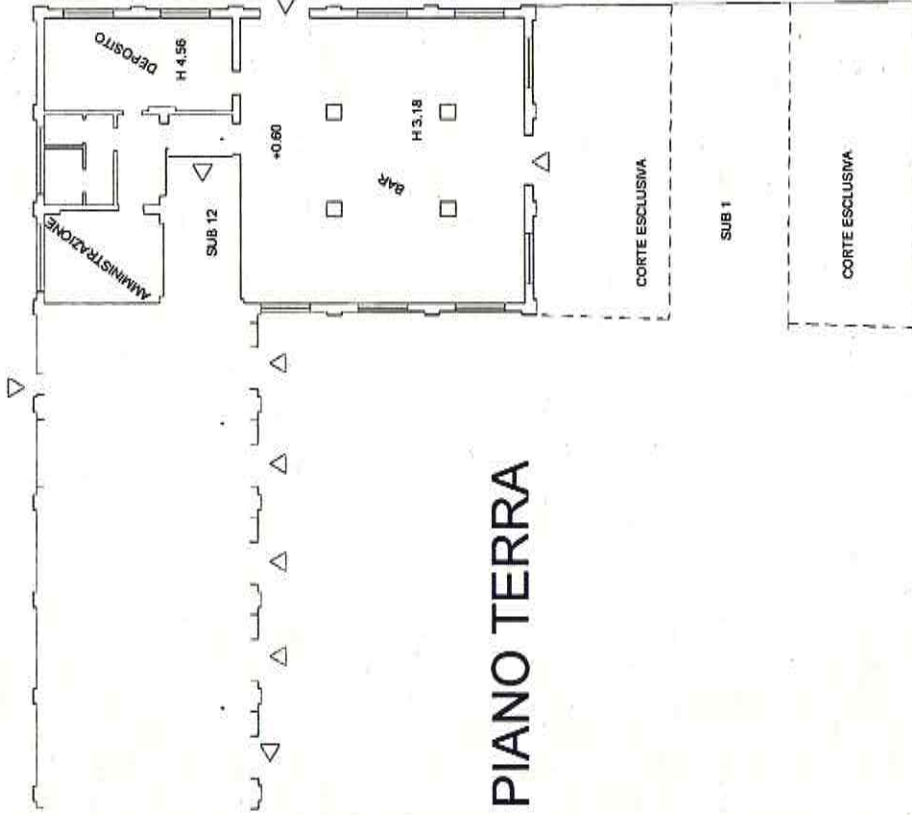


PIANO TERRA

ml 20.00


Via Pier Crescenzi

Via Ludovico Bertoli

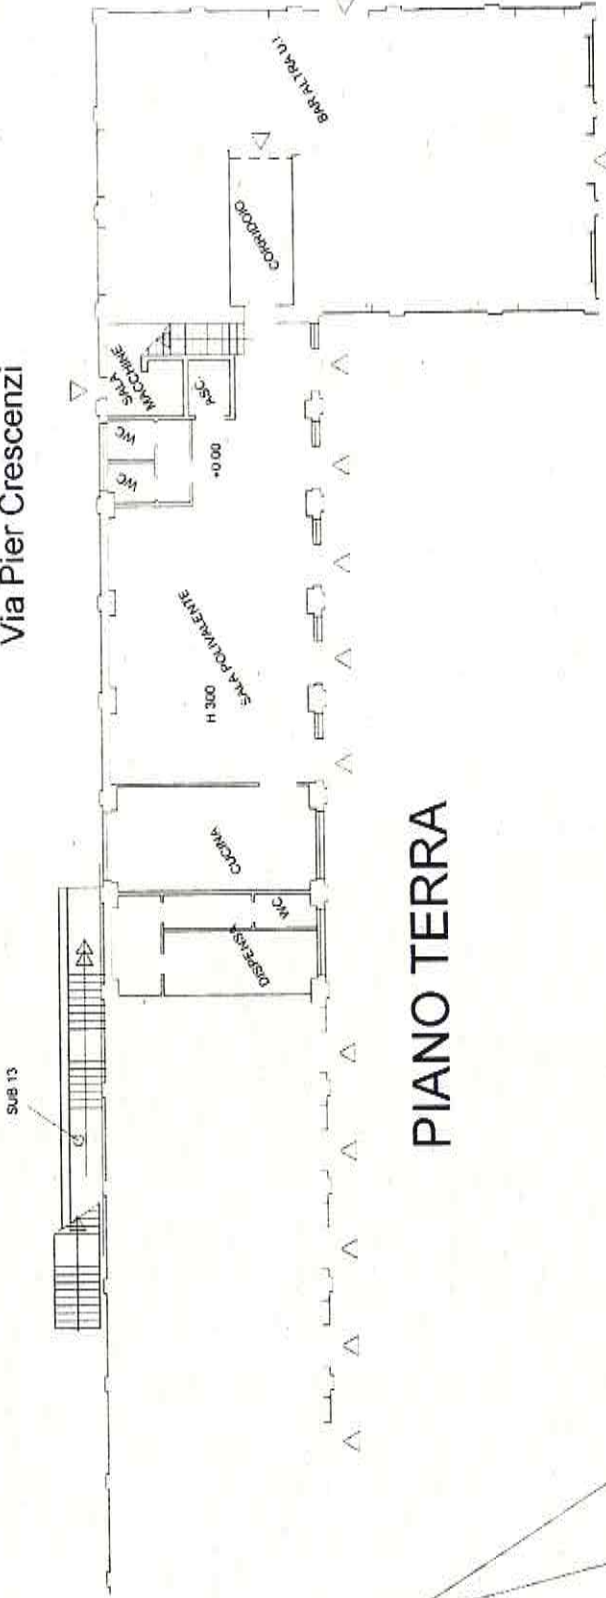

PIANO TERRA

nord

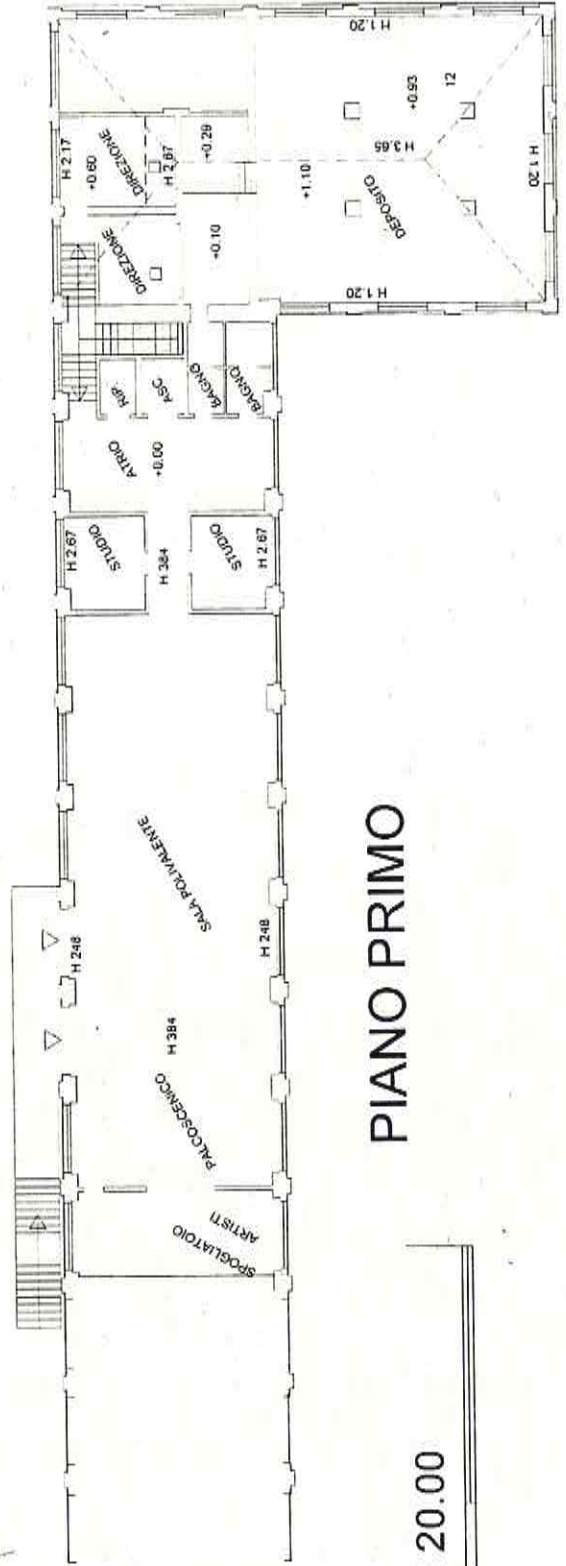

PIANO PRIMO

ml 20.00