


MILANO 16124
VIA S. VITALE 100/2 (C/39E)

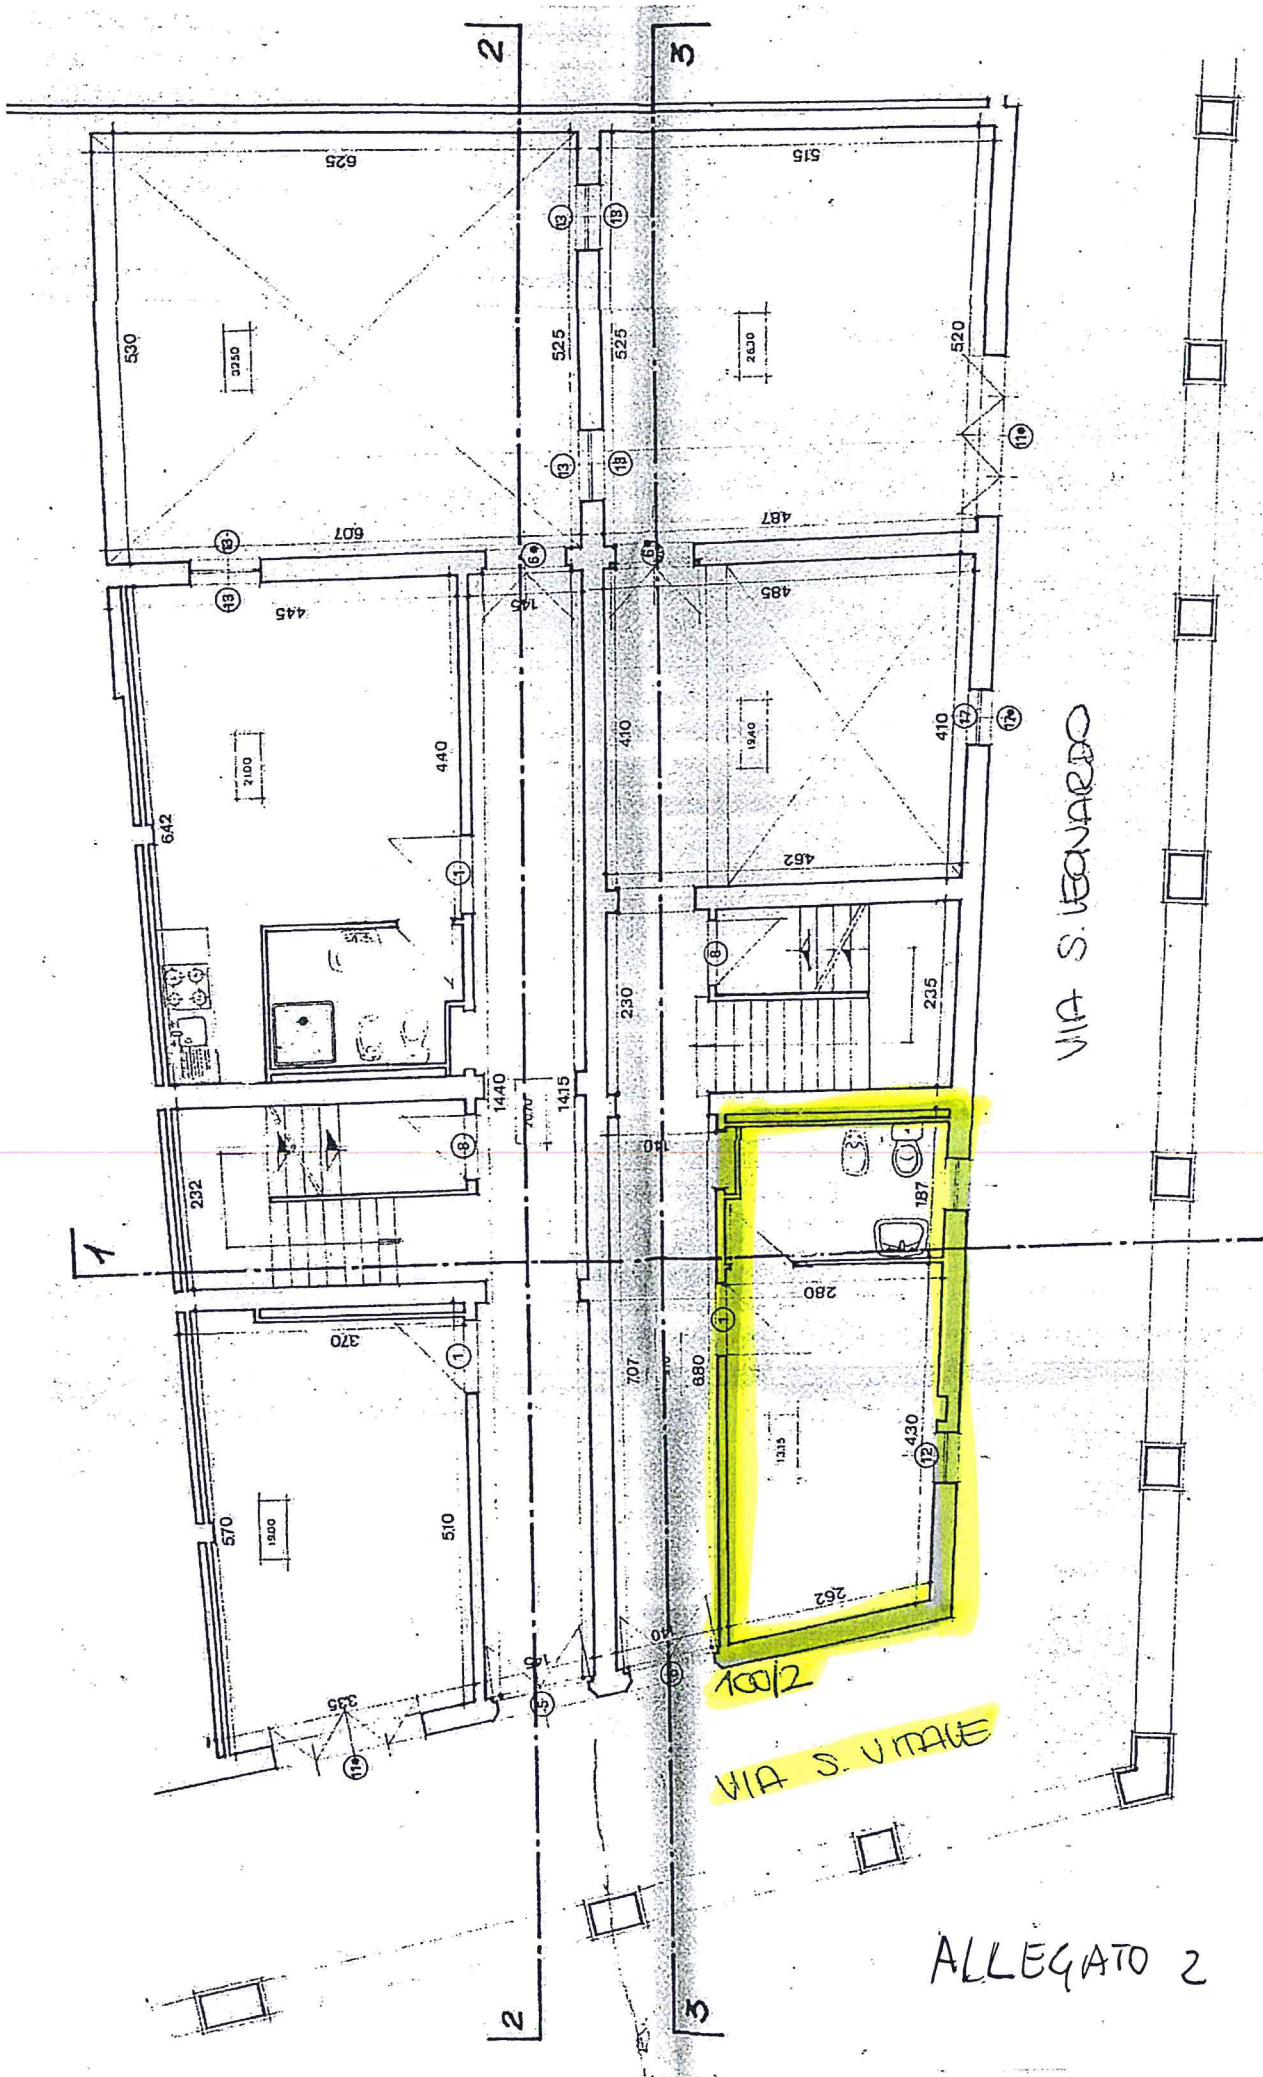

ALLEGATO 2