


MILANO 16821
VIA S. VITALE 100/2 (C/398)
VIA S. LEONARDO 2/A

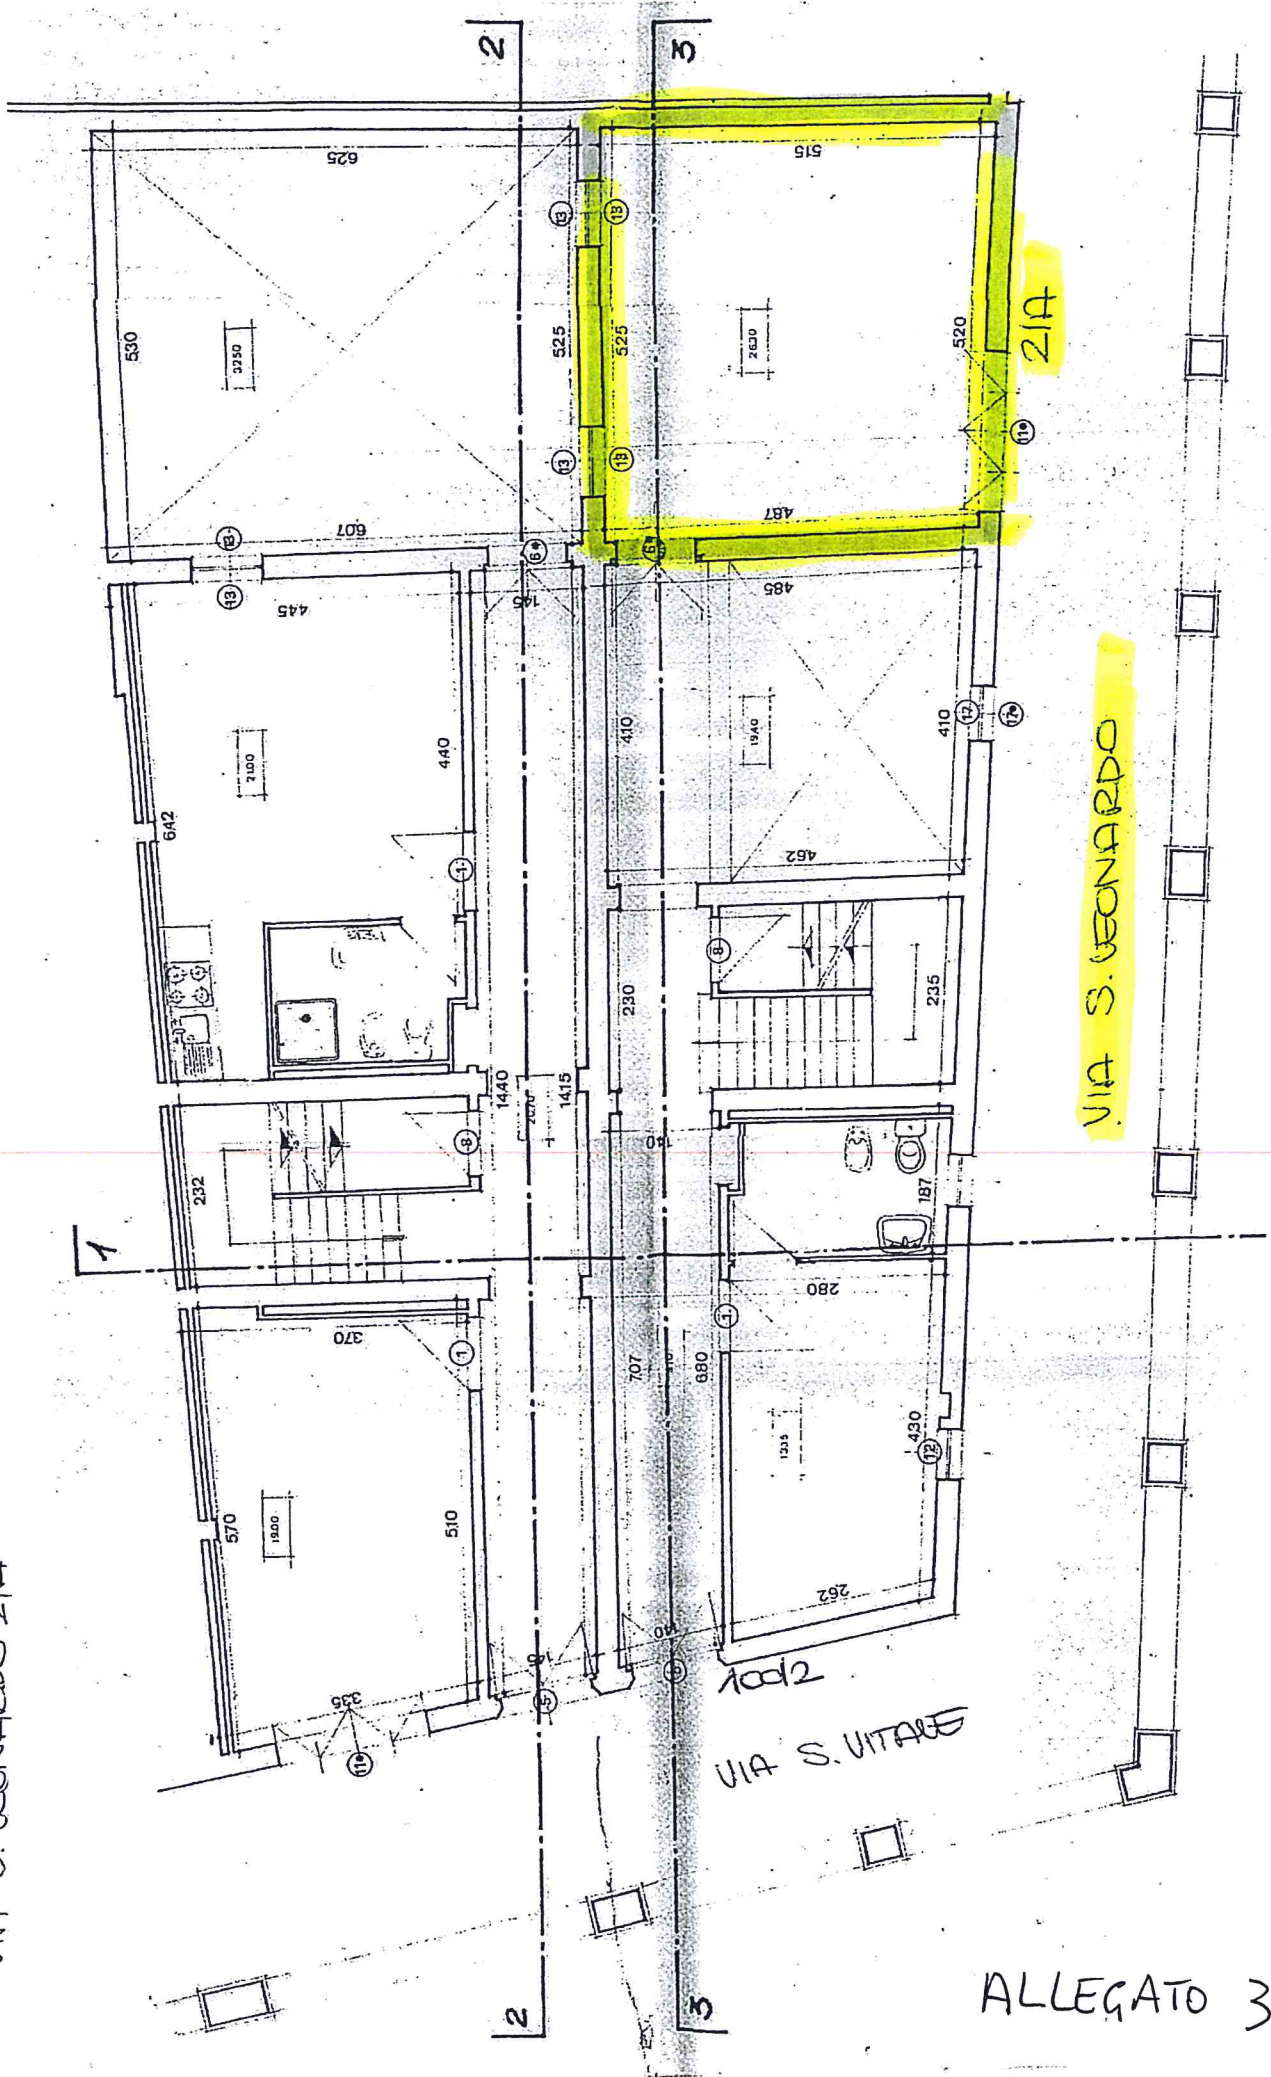

ALLEGATO 3